


EXISTING UPPER FLOOR PLAN
SCALE 1:100

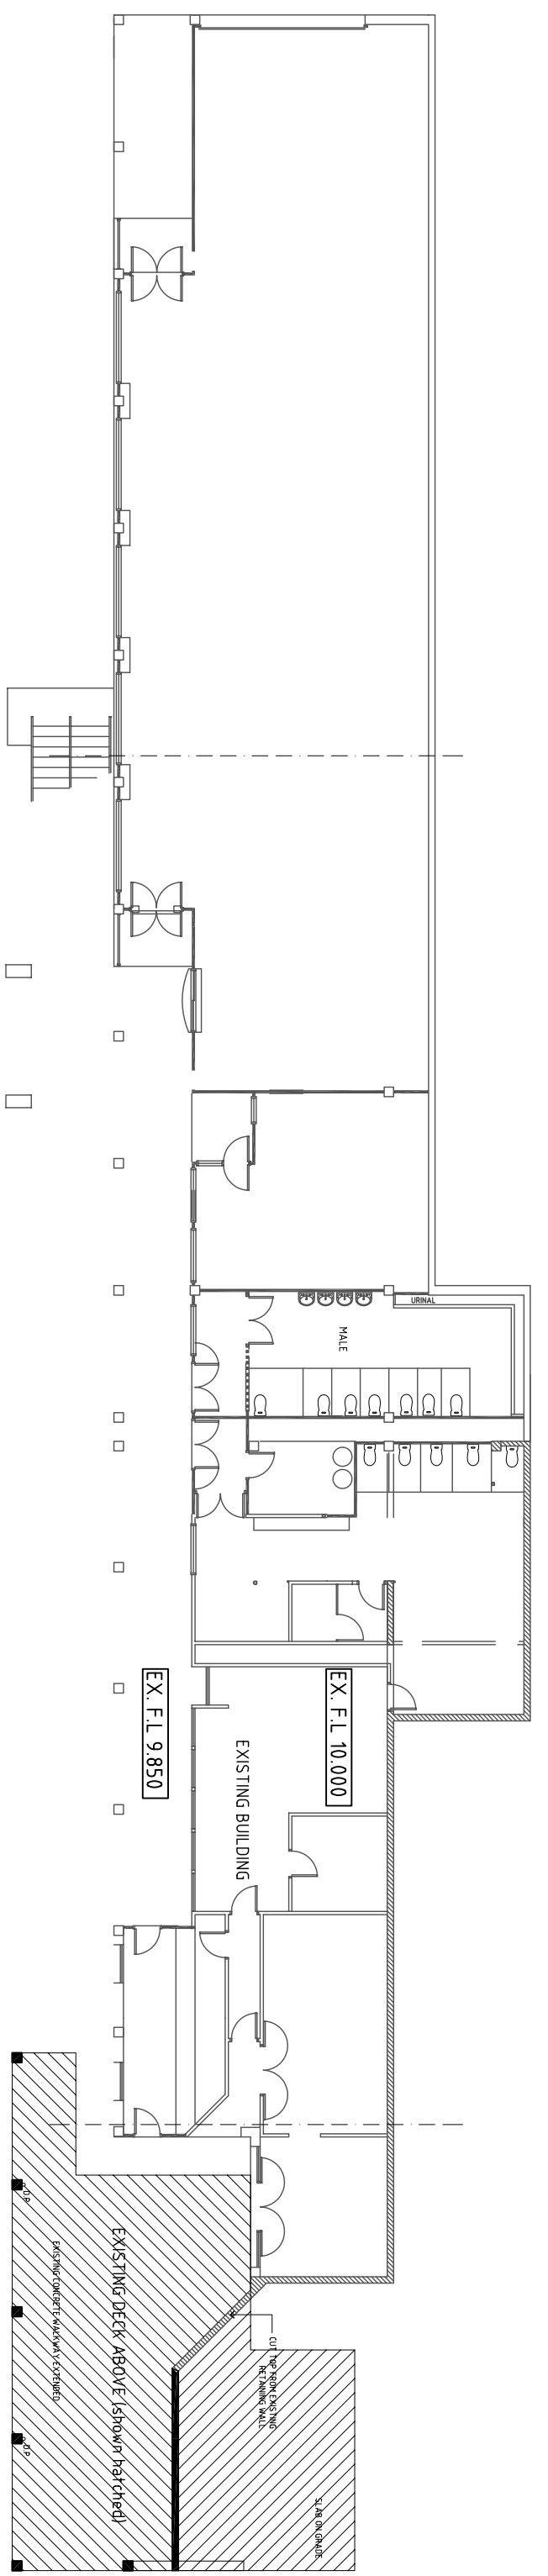

EXISTING LOWER FLOOR PLAN
SCALE 1:100