

DOC CONCESSION

DC 2-04

RL 941000

MANAĀKI  
RL 941000

RL 940400

HAUMIA-TIKETIKE

MATRESS & STORE

MANAĀKI  
RL 941000

OVERNIGHT KITCHEN

COMMERCIAL KITCHEN

CAFE F.O.H

CAFE  
RL 940400

TETĀTAI TĀTAKI  
WHAKATUPUA

VISITOR CENTRE  
COUNTER

VC OFFICES

MUD

SERVICES  
MECH PLANT

POU  
ENTRY LOBBY  
AUTO DOORS

MEET

TOILET BLOCK

SHARED  
DISPLAY

ENTRY

TAHUĀROA  
RL 940400

SLOPED PAVING 1:20

SLOPED PAVING 1:20

DOC CONCESSION

TAMAKI MAKAUARAU OFFICE ARCHITECTURE LIMITED

TOA Architects Ltd is the owner of the copyright subsisting in these drawings, plans, designs and specifications. They must not be used, reproduced or copied, in whole or in part, nor may the information, ideas and concepts therein contained (which are confidential to TOA Architects Ltd) be disclosed to any person without the prior written consent of that company.

DO NOT SCALE DRAWINGS.  
VERIFY ALL DIMENSIONS ON SITE.

ISSUE DATE AMENDMENT BY

A	16-08-23	DOC CONCESSION	TOA
B	11-09-23	DOC RFIs	TOA


GENERAL NOTES

- ALL DIMENSIONS TO BE CHECKED ON SITE BY CONTRACTOR.
- WEATHER-TIGHTNESS & WATER-TIGHTNESS IN ACCORDANCE WITH NZBC E2 AS1.
- TIMBER FRAMING TO NZS 3604/2011 UNLESS OTHERWISE STATED BY STRUCTURAL ENGINEER.
- REFER TO STRUCTURAL ENGINEERS DWGS AND SPECIFICATIONS FOR STRUCTURAL REQUIREMENTS, SIZES AND DETAILS.
- ARCHITECTURAL DRAWINGS TO BE READ IN CONJUNCTION WITH STRUCTURAL ENGINEERS DRAWINGS AT ALL TIMES.

TOA I

TOA ARCHITECTS LTD  
PO BOX 105339, AUCKLAND CITY 1143  
LEVEL 7, 43 HIGH STREET, AUCKLAND CENTRAL  
T +64 09 929 4594  
E ADMIN@TOA.NET.NZ

Checked TOA  
Drawn TOA  
Scale 1:200 @ A3  
Project no 2301.1

Client TE KŌTAHITANGA O TE ĀTIWA  
Project NTVC TARANAKI

Drawing FLOOR PLAN - GROUND

Drawing no. DC 1-01  
Issue B

**DOC CONCESSION**

PLANT - REFER SERVICES

TRANSFORMERS  
LOCATION - REFER  
SERVICES

1  
DC 2-01

1  
DC 2-03

1  
DC 2-02

1  
DC 2-01

**TAMAKI MAKAU Rau OFFICE ARCHITECTURE LIMITED**

TOA Architects Ltd is the owner of the copyright subsisting in these drawings, plans, designs and specifications. They must not be used, reproduced or copied, in whole or in part, nor may the information, ideas and concepts therein contained (which are confidential to TOA Architects Ltd) be disclosed to any person without the prior written consent of that company.

DO NOT SCALE DRAWINGS.  
VERIFY ALL DIMENSIONS ON SITE.

ISSUE	DATE	AMENDMENT	BY
A	16-08-23	DOC CONCESSION	TOA
B	11-09-23	DOC RFIs	TOA

**GENERAL NOTES**

- ALL DIMENSIONS TO BE CHECKED ON SITE BY CONTRACTOR.
- WEATHER-TIGHTNESS & WATER-TIGHTNESS IN ACCORDANCE WITH NZBC E2 AS1.
- TIMBER FRAMING TO NZS 3604/2011 UNLESS OTHERWISE STATED BY STRUCTURAL ENGINEER.
- REFER TO STRUCTURAL ENGINEERS DWGS AND SPECIFICATIONS FOR STRUCTURAL REQUIREMENTS, SIZES AND DETAILS.
- ARCHITECTURAL DRAWINGS TO BE READ IN CONJUNCTION WITH STRUCTURAL ENGINEERS DRAWINGS AT ALL TIMES.

**TOA |**

TOA ARCHITECTS LTD  
PO BOX 105339, AUCKLAND CITY 1143  
LEVEL 7, 43 HIGH STREET, AUCKLAND CENTRAL  
T +64 09 929 4594  
E ADMIN@TOA.NET.NZ

Checked  
**TOA**  
Scale  
**1 : 200 @ A3**  
Drawn  
**TOA**  
Project no  
**2301.1**

Client  
**TE KŌTAHITANGA O TE ĀTIWA**  
Project  
**NTVC TARANAKI**


Drawing  
**FLOOR PLAN - UNDERCROFT PLAN**

Drawing no. Issue  
**DC 1-02 B**

DOC CONCESSION



DOC CONCESSION

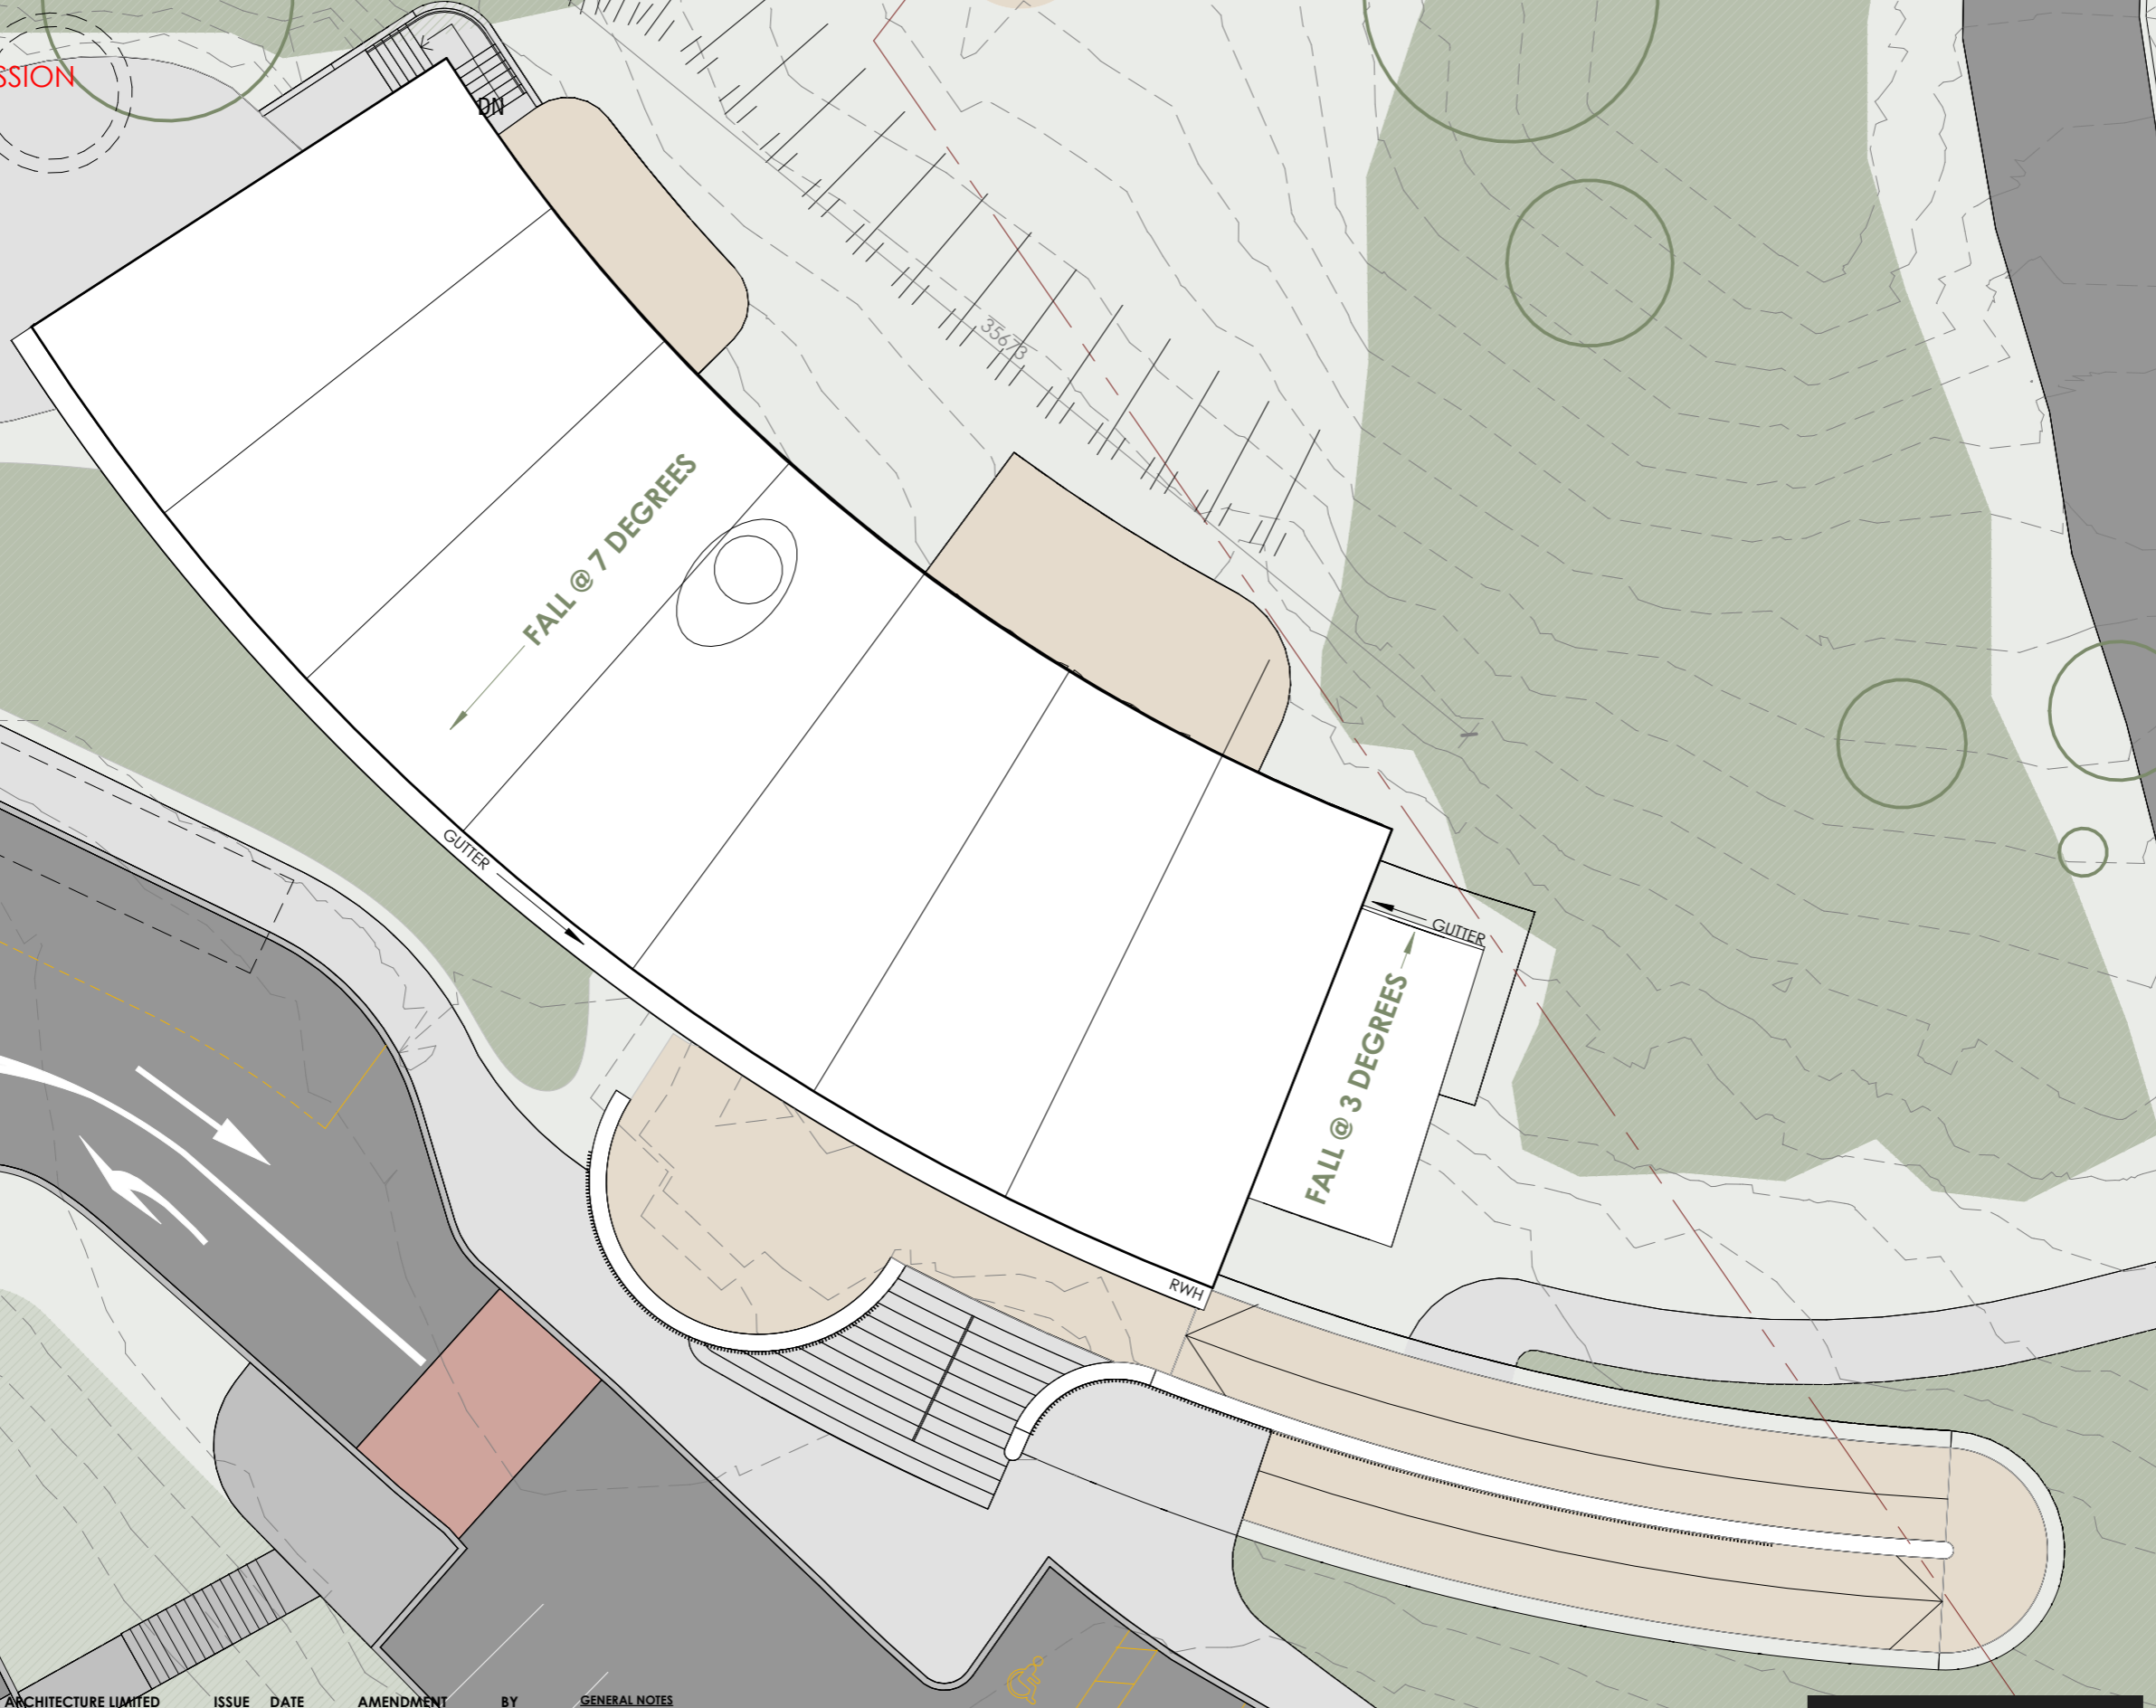

DOC CONCESSION

**TAMAKI MAKAUAU OFFICE ARCHITECTURE LIMITED**

TOA Architects Ltd is the owner of the copyright subsisting in these drawings, plans, designs and specifications. They must not be used, reproduced or copied, in whole or in part, nor may the information, ideas and concepts therein contained (which are confidential to TOA Architects Ltd) be disclosed to any person without the prior written consent of that company.

DO NOT SCALE DRAWINGS.  
VERIFY ALL DIMENSIONS ON SITE.

ISSUE	DATE	AMENDMENT	BY
A	16-08-23	DOC CONCESSION	TOA
B	11-09-23	DOC RFIs	TOA

**GENERAL NOTES**

- ALL DIMENSIONS TO BE CHECKED ON SITE BY CONTRACTOR.
- WEATHER-TIGHTNESS & WATER-TIGHTNESS IN ACCORDANCE WITH NZBC E2 AS1.
- TIMBER FRAMING TO NZS 3604/2011 UNLESS OTHERWISE STATED BY STRUCTURAL ENGINEER.
- REFER TO STRUCTURAL ENGINEERS DWGS AND SPECIFICATIONS FOR STRUCTURAL REQUIREMENTS, SIZES AND DETAILS.
- ARCHITECTURAL DRAWINGS TO BE READ IN CONJUNCTION WITH STRUCTURAL ENGINEERS DRAWINGS AT ALL TIMES.

**TOA |**

TOA ARCHITECTS LTD  
PO BOX 105339, AUCKLAND CITY 1143  
LEVEL 7, 43 HIGH STREET, AUCKLAND CENTRAL  
T +64 09 929 4594  
E ADMIN@TOA.NET.NZ

Checked TOA  
Drawn TOA  
Scale 1:200 @ A3  
Project no 2301.1

Client TE KŌTAHITANGA O TE ĀTIWA  
Project NTVC TARANAKI

Drawing FLOOR PLAN - ROOF PLAN

Drawing no. DC 1-03  
Issue B