




Bowen Drive

Kitchener Drive

RS 42221

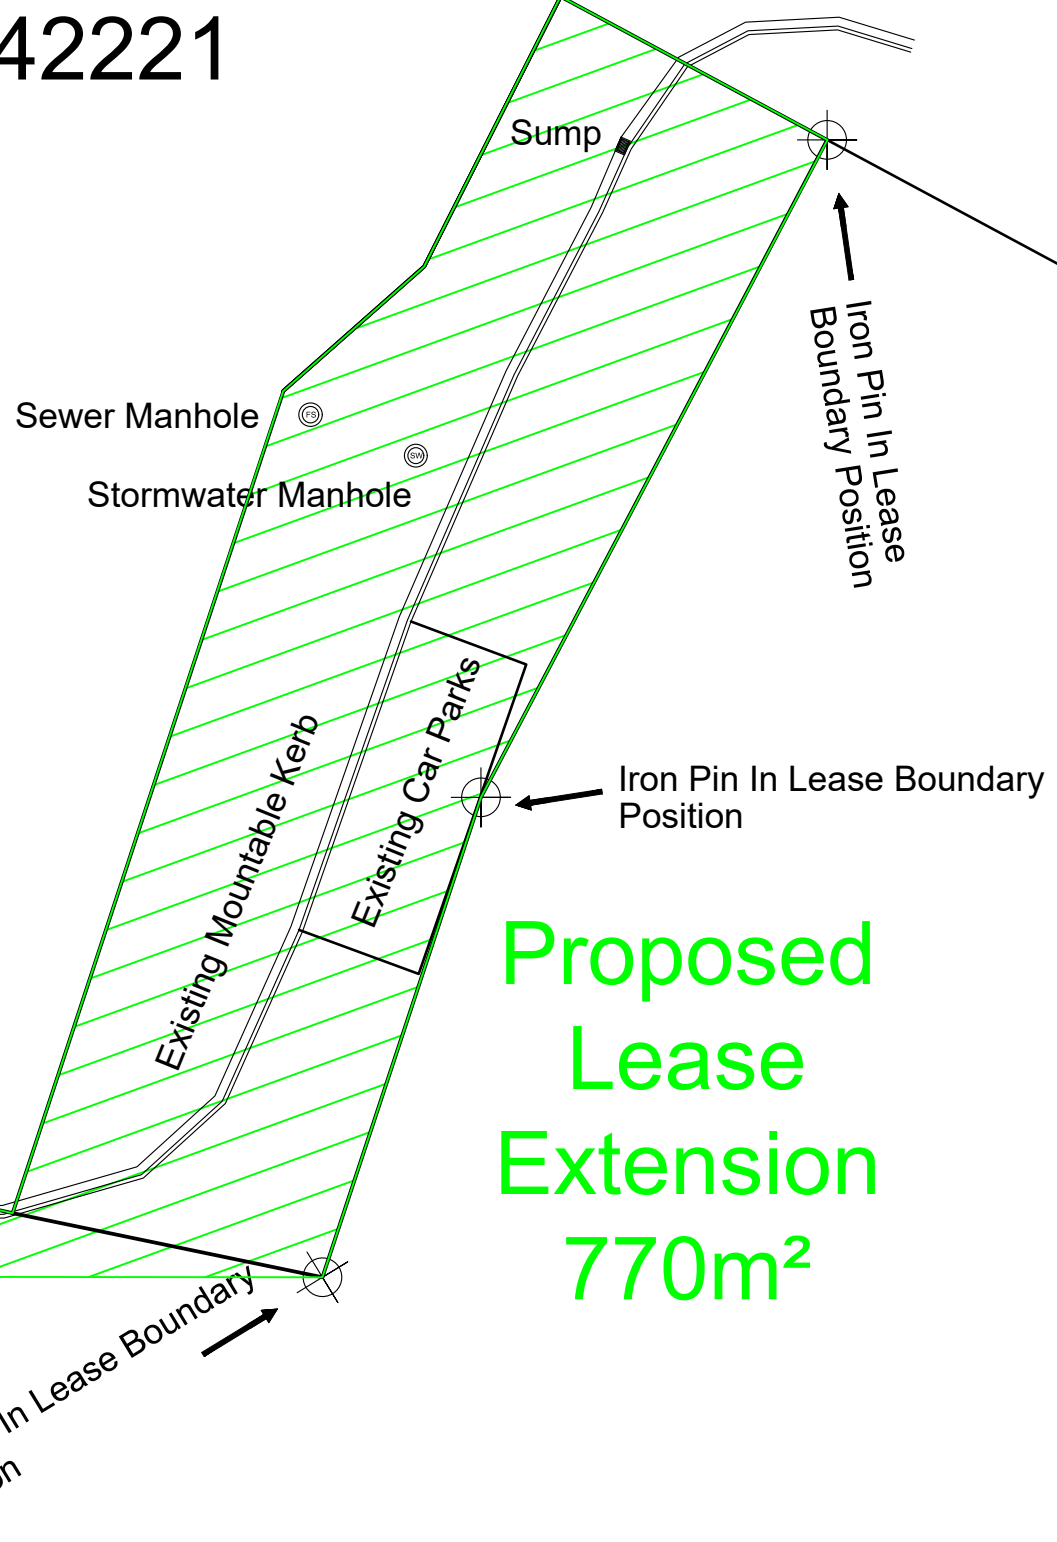

Proposed Lease Extension 770m²

SCALE 1:300 @A3

Date :Sept 2019

Applicant: YHA New Zealand
PO Box 436
CHRISTCHURCH 8140

Surveyed
Drawn
Amended
Amended

Proposed Lease Extension
YHA Aoraki Mt Cook

milward finlay lobb
PLANNERS | SURVEYORS | ENGINEERS

6 THE TERRACE
PO BOX 434
TIMARU 7540
PH 03 684 7688
ADMIN@MFLNZ.CO.NZ
WWW.MFLNZ.CO.NZ

Client/Job No.

295557/01

Sheet 1 of 1

MFL\YHA New Zealand - 295557/01 - Site Survey to Renew Lease - YHA Aoraki Mt Cook\Surveying\LT\Lease Plan 2.dwg