


URS accepts no liability for the use of this drawing where it has been provided in electronic format, nor for any changes made to it following its issue. URS considers the printed version to be binding. A hard copy of this drawing is held on file by URS and may be provided if requested. © Document copyright of URS New Zealand Limited 2011 and may only be used for its intended purpose.



PLAN

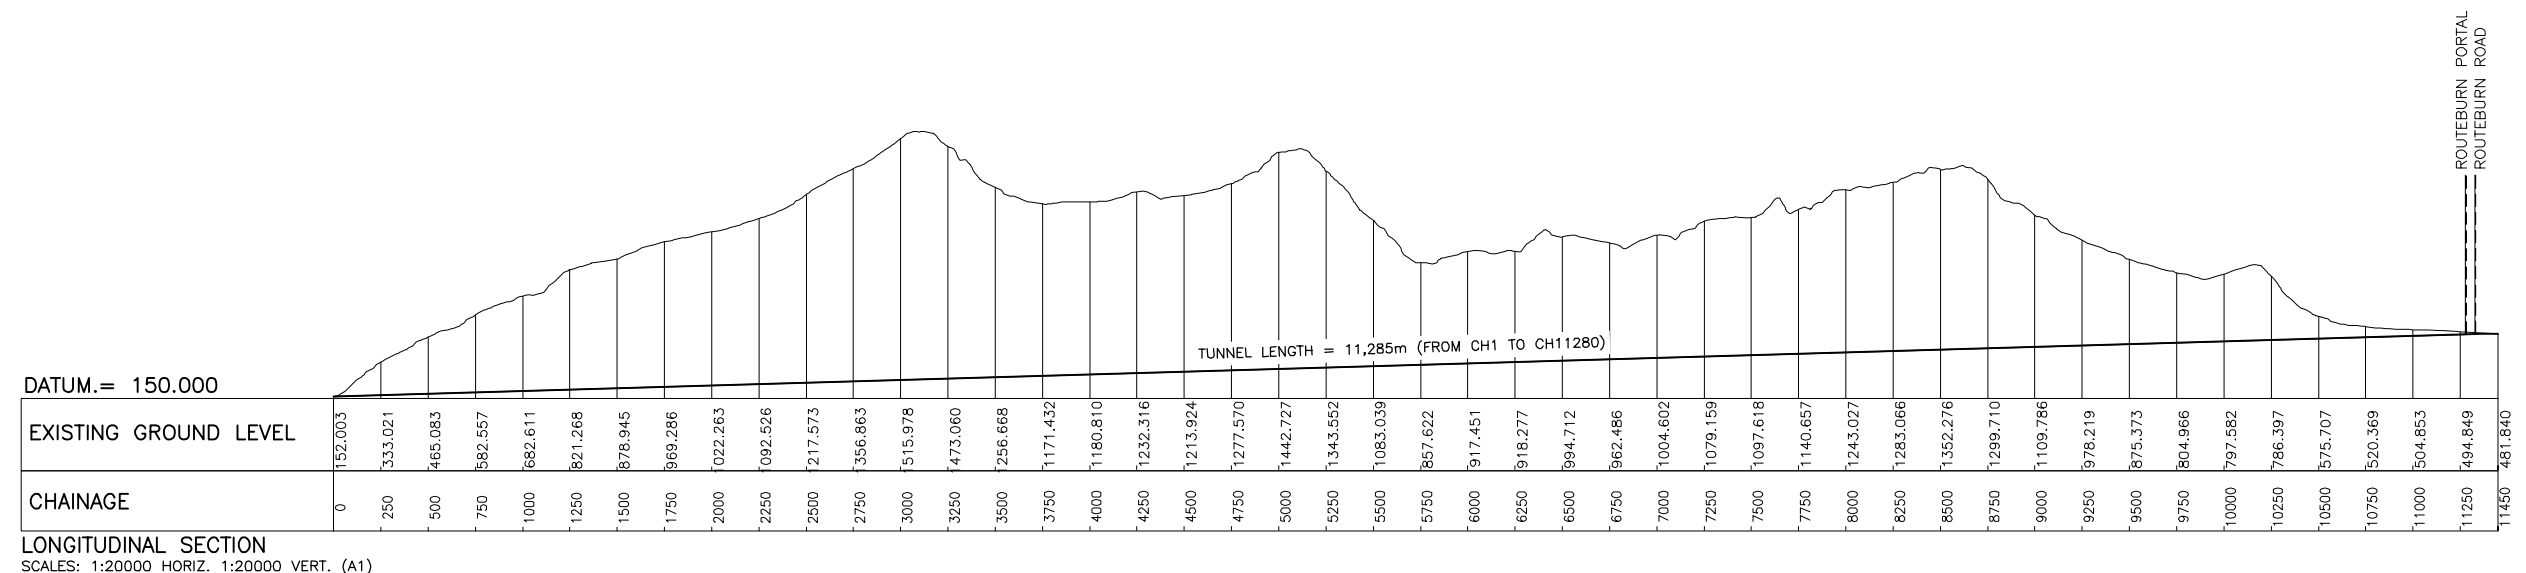

A LONGITUDINAL SECTION

NOTE:
1. THIS DRAWING SUPERSEDES 42163947 C001 REV D DATED 14.7.2007.



						Tab C201
						Scales
						1:20,000(A1) 1:40,000(A3)
						Original Size A1
Rev	Revision Description	Designed	Drawn	Checked	Approved	Date
-	FINAL ISSUE	RF	FLO	DMcF	RF	24.01.2011

URS

URS New Zealand Limited
Level 5, URS House
287 Durham Street, Christchurch

Phone: 3-374 8500
Fax: 3-377 0655

milford dart

MILFORD DART PROJECT

TUNNEL PLAN AND SECTION

Status	FINAL
Drawing Number	C201
Revision	-